


BLOCK 1

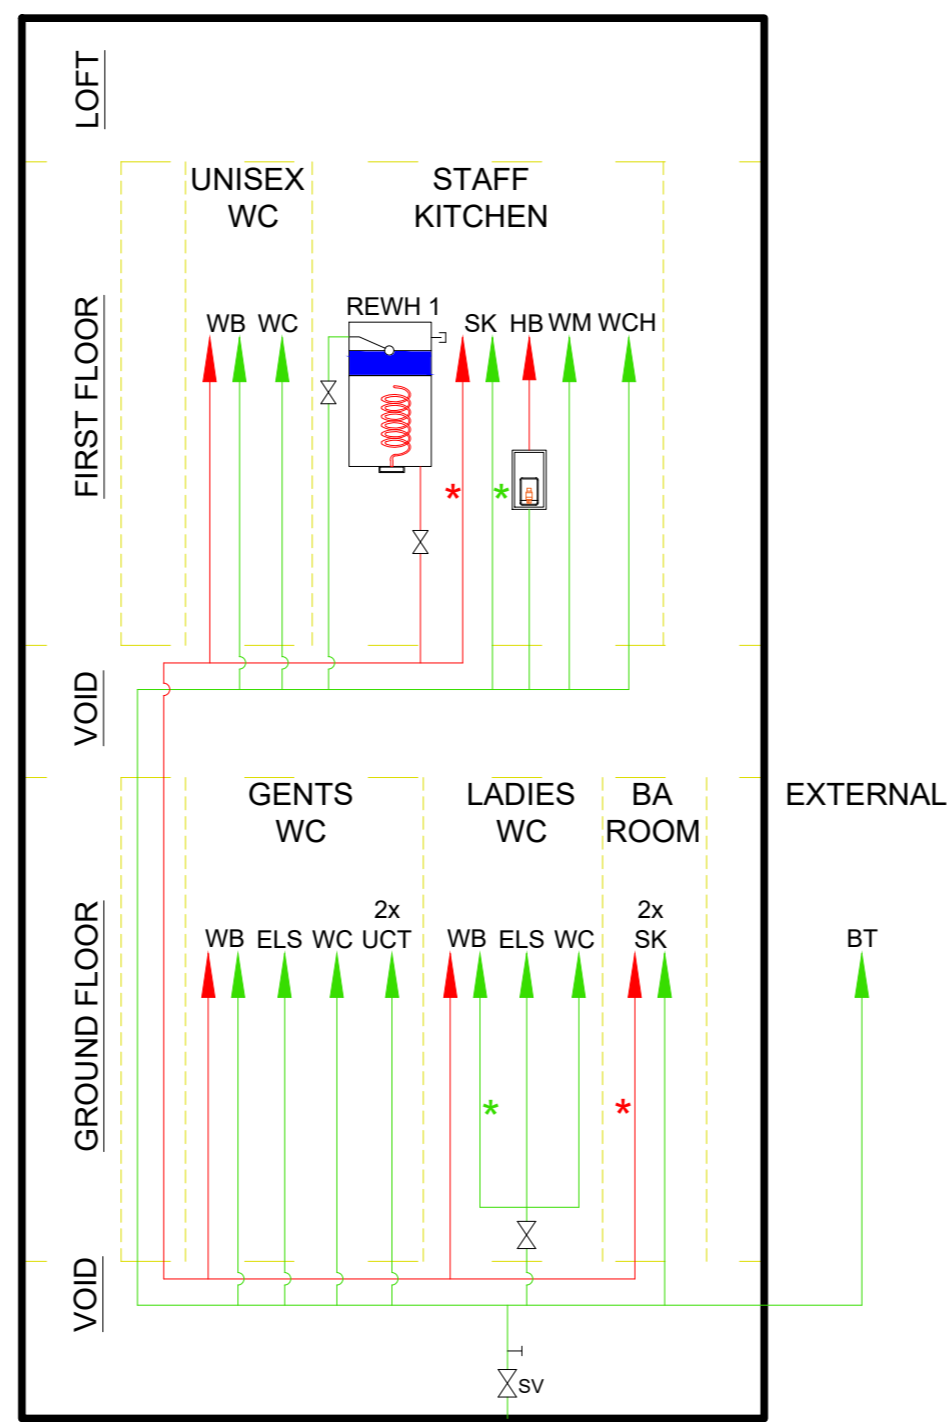

MCWS 1 (LADIES WC)

KEY	
█	HW = HOT WATER
█	HWR = HOT WATER RETURN
█	MCW = MAINS COLD WATER
█	CCW = CISTERN COLD WATER
█	BW = BLENDED WATER

EQUIPMENT	
WC	TOILET
WB	WASH HAND BASIN
B	BATH
UCT	URINAL CISTERN
ELS	ELECTRIC SHOWER
MXS	MIXER SHOWER
SK	SINK
BLS	BELFAST SINK
ZEW	EMERGENCY EYE WASH
ZS	EMERGENCY SHOWER
DW	DISH WASHER
WM	WASHING MACHINE
S	SLUICE
DRM	DRINKS MACHINE
DWF	DRINKING WATER FOUNTAIN
CWF	CHILLED WF
SO	STEAM OVEN
PU	PRESSURIZED UNIT

EQUIPMENT SYMBOLS		
	1	LPHWSC LOW PRESSURE HOT WATER STORAGE CALORIFIER
	2	ESC ELECTRIC STORAGE CALORIFIER
	3	RGWH REMOTE GAS WATER HEATER (COMBI)
	4	REWH REMOTE ELECTRIC WATER HEATER
	5	IHWH INSTANTANEOUS HOT WATER HEATER
	6	HB HYDROBOIL
	7	LPHWSC (T) LOW PRESSURE HOT WATER STORAGE CALORIFIER (T)
	8	ESC (T) ELECTRIC STORAGE CALORIFIER (T)
	9	T Tank
	10	DGSC DIRECT FIRED GAS HOT WATER CYLINDER
	11	HWBV HOT WATER BUFFER VESSEL
	12	SHSV SOLAR PRE-HEAT STORAGE VESSEL
	13	PHE PLATE HEAT EXCHANGER
		IMMERSION HEATER
		SENTINEL OUTLETS

FITTINGS			
	BT		BIB TAP
	PRV		PRESSURE RELIEF VALVE
	HR		HOSE REEL
	(M)		METER
			PRESSURE GAUGE
	VALVE		PRESSURE VESSEL
	TMV		FILTER
	STRAINER		NON RETURN VALVE
	PUMP		DOUBLE CHECK VALVE
	TUNDISH		DRAIN / SAMPLE POINT
	DEAD LEG		ISOLATED VALVE
	PIPE BREAK		

REV	DATE	DESCRIPTION	DRAWN	CHECKED
0	19-08-2019	INITIAL RELEASE	NEHA	AKASH

GREEN LANE
WALSALL
WS2 7PD
TEL: 0345 600 6028
Website: www.integrated-water.co.uk
Email: contact@integrated-water.co.uk

These drawings must not be copied or duplicated nor shown to or placed at the disposal of third person without our written consent



DWG. No.: 7E6530B15

DORSET AND WILTSHIRE FIRE AND RESCUE SERVICE, (DORSET) WAREHAM FIRE STATION, WO - 166530

Scale: NTS Size: A4 Sheet: 1 of 1