


BLOCK 1

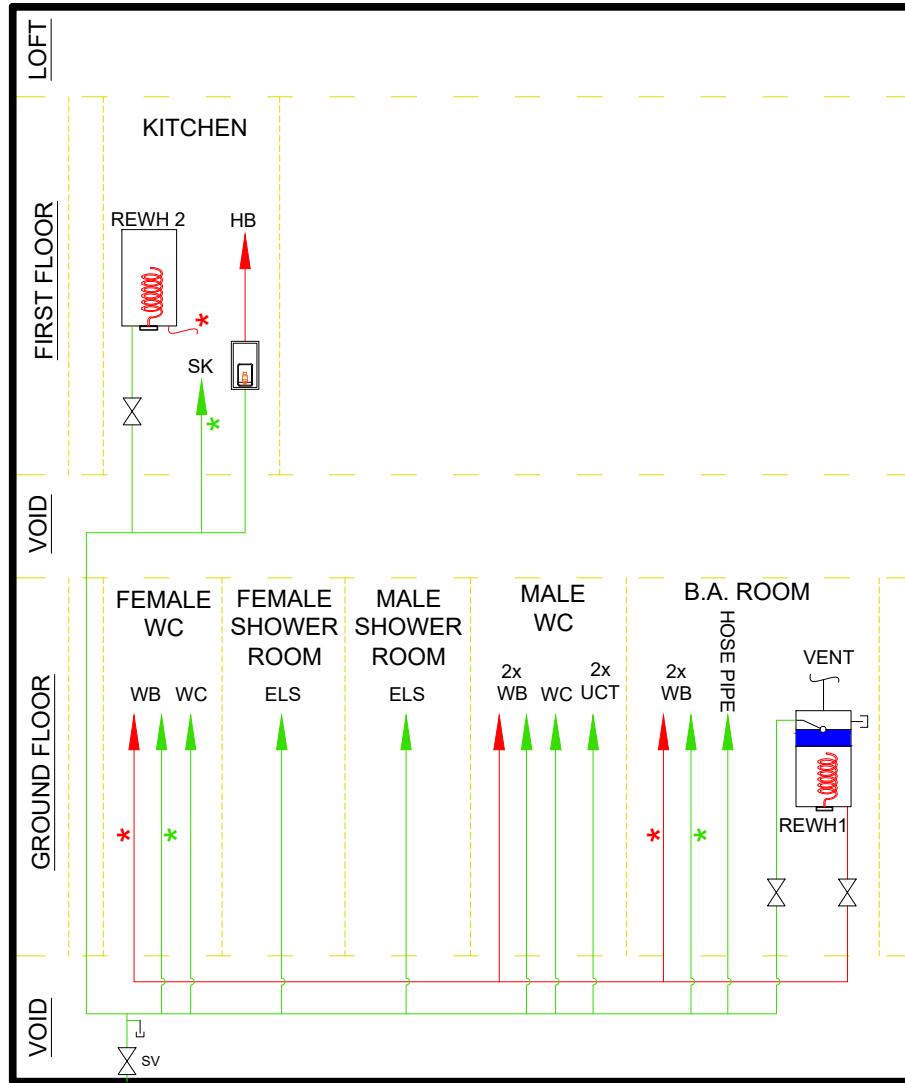

MCWS 1  
(FEMALE WC)

KEY	
	HW = HOT WATER
	HWR = HOT WATER RETURN
	MCW = MAINS COLD WATER
	CCW = CISTERN COLD WATER
	BW = BLENDED WATER

EQUIPMENT	
WC	TOILET
WB	WASH HAND BASIN
B	BATH
UCT	URINAL CISTERN
ELS	ELECTRIC SHOWER
MXS	MIXER SHOWER
SK	SINK
BLS	BELFAST SINK
ZEW	EMERGENCY EYE WASH
ZS	EMERGENCY SHOWER
DW	DISH WASHER
WM	WASHING MACHINE
S	SLUICE
DRM	DRINKS MACHINE
DWF	DRINKING WATER FOUNTAIN
CWF	CHILLED WF
SO	STEAM OVEN
PU	PRESSURIZED UNIT

EQUIPMENT SYMBOLS	
	1 LPHWSC LOW PRESSURE HOT WATER STORAGE CALORIFIER
	2 ESC ELECTRIC STORAGE CALORIFIER
	3 RGWH REMOTE GAS WATER HEATER (COMBI)
	4 REWH REMOTE ELECTRIC WATER HEATER
	5 IHWH INSTANTANEOUS HOT WATER HEATER
	6 HB HYDROBOIL
	7 LPHWSC (T) LOW PRESSURE HOT WATER STORAGE CALORIFIER (T)
	8 ESC (T) ELECTRIC STORAGE CALORIFIER (T)
	9 T Tank
	10 DGSC DIRECT FIRED GAS HOT WATER CYLINDER
	11 HWBV HOT WATER BUFFER VESSEL
	12 SHSV SOLAR PRE-HEAT STORAGE VESSEL
	13 PHE PLATE HEAT EXCHANGER
	IMMERSION HEATER
	* SENTINEL OUTLETS

FITTINGS			
	BT BIB TAP		PRV
	HR HOSE REEL		PRESSURE RELIEF VALVE
	M METER		TEMPERATURE GAUGE
	VALVE		PRESSURE GAUGE
	TMV		PRESSURE VESSEL
	STRAINER		FILTER
	PUMP		NON RETURN VALVE
	TUNDISH		DOUBLE CHECK VALVE
	DEAD LEG		DRAIN / SAMPLE POINT
	PIPE BREAK		ISOLATED VALVE

REV	DATE	DESCRIPTION	DRAWN	CHECKED
0	08-07-2019	INITIAL RELEASE	ZUBAIR	SHARUKH

GREEN LANE  
WALSALL  
WS2 7PD  
TEL: 0345 600 6028  
Website: www.integrated-water.co.uk  
Email: contact@integrated-water.co.uk

These drawings must not be copied or duplicated nor shown to or placed at the disposal of third person without our written consent




DWG. No.: 2E6488B5

DORSET AND WILTSHIRE FIRE AND RESCUE SERVICE, BLANDFORD FIRE STATION, WO - 166488

Scale: NTS

Size: A4

Sheet: 1 of 2

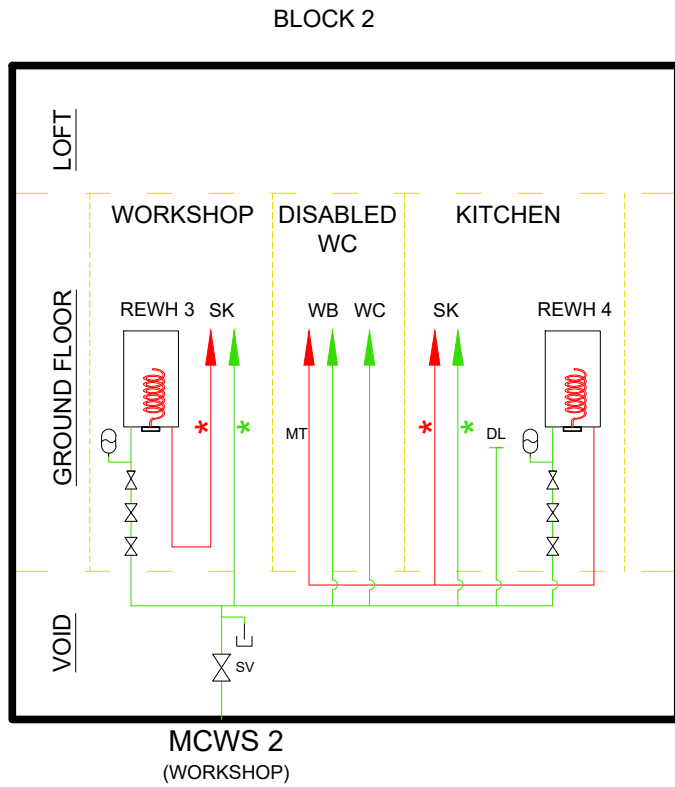

KEY	
<span style="color: red;">█</span>	HW = HOT WATER
<span style="color: red;">█</span> <span style="color: red;">█</span>	HWR = HOT WATER RETURN
<span style="color: green;">█</span>	MCW = MAINS COLD WATER
<span style="color: blue;">█</span>	CCW = CISTERN COLD WATER
<span style="color: black;">█</span>	BW = BLENDED WATER

EQUIPMENT	
WC	TOILET
WB	WASH HAND BASIN
B	BATH
UCT	URINAL CISTERN
ELS	ELECTRIC SHOWER
MXS	MIXER SHOWER
SK	SINK
BLS	BELFAST SINK
ZEW	EMERGENCY EYE WASH
ZS	EMERGENCY SHOWER
DW	DISH WASHER
WM	WASHING MACHINE
S	SLUICE
DRM	DRINKS MACHINE
DWF	DRINKING WATER FOUNTAIN
CWF	CHILLED WF
SO	STEAM OVEN
PU	PRESSURIZED UNIT

EQUIPMENT SYMBOLS	
	1 LPHWSC LOW PRESSURE HOT WATER STORAGE CALORIFIER
	2 ESC ELECTRIC STORAGE CALORIFIER
	3 RGWH REMOTE GAS WATER HEATER (COMBI)
	4 REWH REMOTE ELECTRIC WATER HEATER
	5 IHWH INSTANTANEOUS HOT WATER HEATER
	6 HB HYDROBOIL
	7 LPHWSC (T) LOW PRESSURE HOT WATER STORAGE CALORIFIER (T)
	8 ESC (T) ELECTRIC STORAGE CALORIFIER (T)
	9 T Tank
	10 DGSC DIRECT FIRED GAS HOT WATER CYLINDER
	11 HWBV HOT WATER BUFFER VESSEL
	12 SHSV SOLAR PRE-HEAT STORAGE VESSEL
	13 PHE PLATE HEAT EXCHANGER
	IMMERSION HEATER
	* SENTINEL OUTLETS

FITTINGS		
BT	BIB TAP	PRV
HR	HOSE REEL	PRESSURE RELIEF VALVE
M	METER	TEMPERATURE GAUGE
V	VALVE	PRESSURE GAUGE
TMV	TMV	PRESSURE VESSEL
S	STRAINER	FILTER
P	PUMP	NON RETURN VALVE
T	TUNDISH	DOUBLE CHECK VALVE
D	DEAD LEG	DRAIN / SAMPLE POINT
PB	PIPE BREAK	ISOLATED VALVE

REV	DATE	DESCRIPTION	DRAWN	CHECKED
0	08-07-2019	INITIAL RELEASE	ZUBAIR	SHARUKH

GREEN LANE  
WALSALL  
WS2 7PD  
TEL: 0345 600 6028  
Website: [www.integrated-water.co.uk](http://www.integrated-water.co.uk)  
Email: [contact@integrated-water.co.uk](mailto:contact@integrated-water.co.uk)

These drawings must not be copied or duplicated nor shown to or placed at the disposal of third person without our written consent

**integrated water services**  
**water hygiene**

DWG. No.: 2E6488B5

**DORSET AND WILTSHIRE FIRE AND RESCUE SERVICE, BLANDFORD FIRE STATION , WO - 166488**

Scale: NTS      Size: A4      Sheet: 2 of 2