


KEY	
	HW = HOT WATER
	HWR = HOT WATER RETURN
	MCW = MAINS COLD WATER
	CCW = CISTERN COLD WATER
	BW = BLENDED WATER

EQUIPMENT	
WC	TOILET
WB	WASH HAND BASIN
B	BATH
UCT	URINAL CISTERN
ELS	ELECTRIC SHOWER
MXS	MIXER SHOWER
SK	SINK
BLS	BELFAST SINK
ZEW	EMERGENCY EYE WASH
ZS	EMERGENCY SHOWER
DW	DISH WASHER
WM	WASHING MACHINE
S	SLUICE
DRM	DRINKS MACHINE
DWF	DRINKING WATER FOUNTAIN
CWF	CHILLED WF
SO	STEAM OVEN
PU	PRESSURIZED UNIT

EQUIPMENT SYMBOLS	
	1 LPHWSC LOW PRESSURE HOT WATER STORAGE CALORIFIER
	2 ESC ELECTRIC STORAGE CALORIFIER
	3 RGWH REMOTE GAS WATER HEATER (COMBI)
	4 REWH REMOTE ELECTRIC WATER HEATER
	5 IHWH INSTANTANEOUS HOT WATER HEATER
	6 HB HYDROBOIL
	7 LPHWSC (T) LOW PRESSURE HOT WATER STORAGE CALORIFIER (T)
	8 ESC (T) ELECTRIC STORAGE CALORIFIER (T)
	9 T Tank
	10 DGSC DIRECT FIRED GAS HOT WATER CYLINDER
	11 HWBV HOT WATER BUFFER VESSEL
	12 SHSV SOLAR PRE-HEAT STORAGE VESSEL
	13 PHE PLATE HEAT EXCHANGER
	IMMERSION HEATER
	* SENTINEL OUTLETS

FITTINGS			
	BT BIB TAP		PRV
	HR HOSE REEL		PRESSURE RELIEF VALVE
	M METER		TEMPERATURE GAUGE
	V VALVE		PRESSURE GAUGE
	TMV		PRESSURE VESSEL
	S STRAINER		FILTER
	P PUMP		NON RETURN VALVE
	T TUNDISH		DOUBLE CHECK VALVE
	DL DEAD LEG		DRAIN / SAMPLE POINT
	PB PIPE BREAK		ISOLATED VALVE

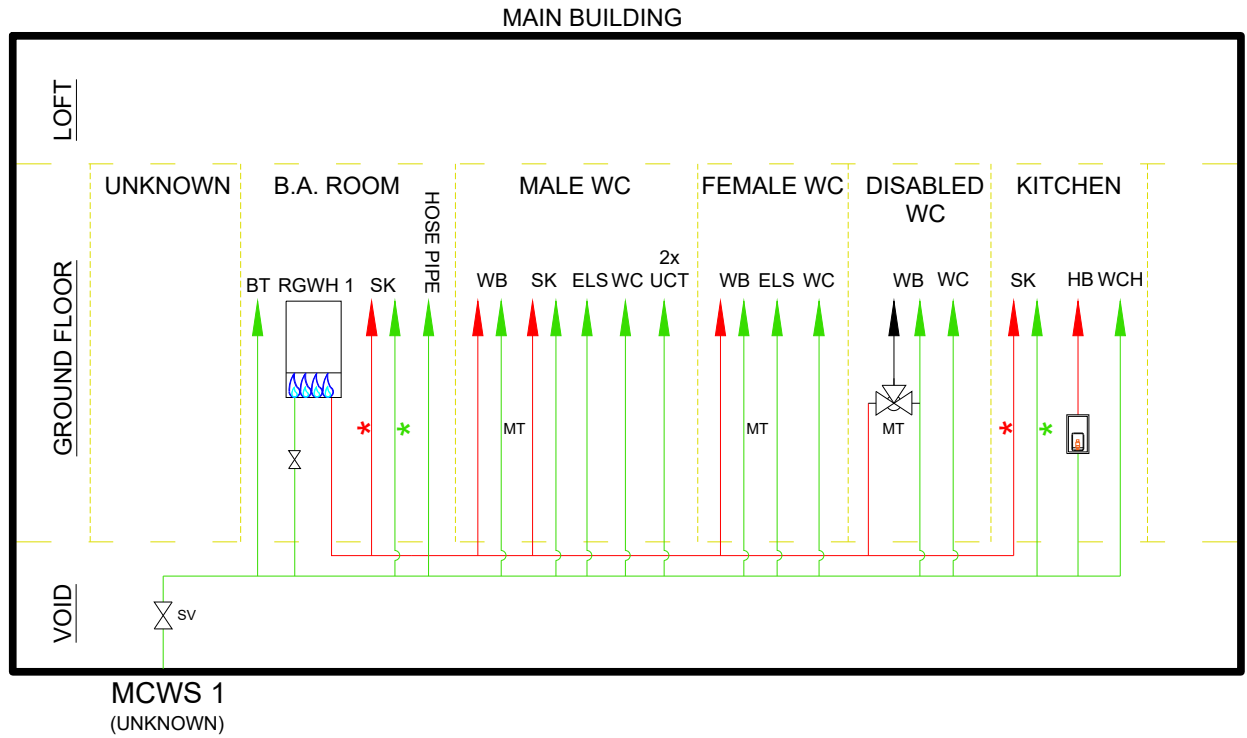

REV	DATE	DESCRIPTION	DRAWN	CHECKED
0	11-07-2019	INITIAL RELEASE	ZUBAIR	SHARUKH

GREEN LANE
WALSALL
WS2 7PD
TEL: 0345 600 6028
Website: www.integrated-water.co.uk
Email: contact@integrated-water.co.uk

These drawings must not be copied or duplicated nor shown to or placed at the disposal of third person without our written consent

integrated water services

water hygiene

DWG. No.: 3E6497B7

**DORSET AND WILTSHIRE FIRE AND RESCUE,
CORSHAM FIRE STATION, WO - 166497**

Scale: NTS Size: A4 Sheet: 1 of 1